


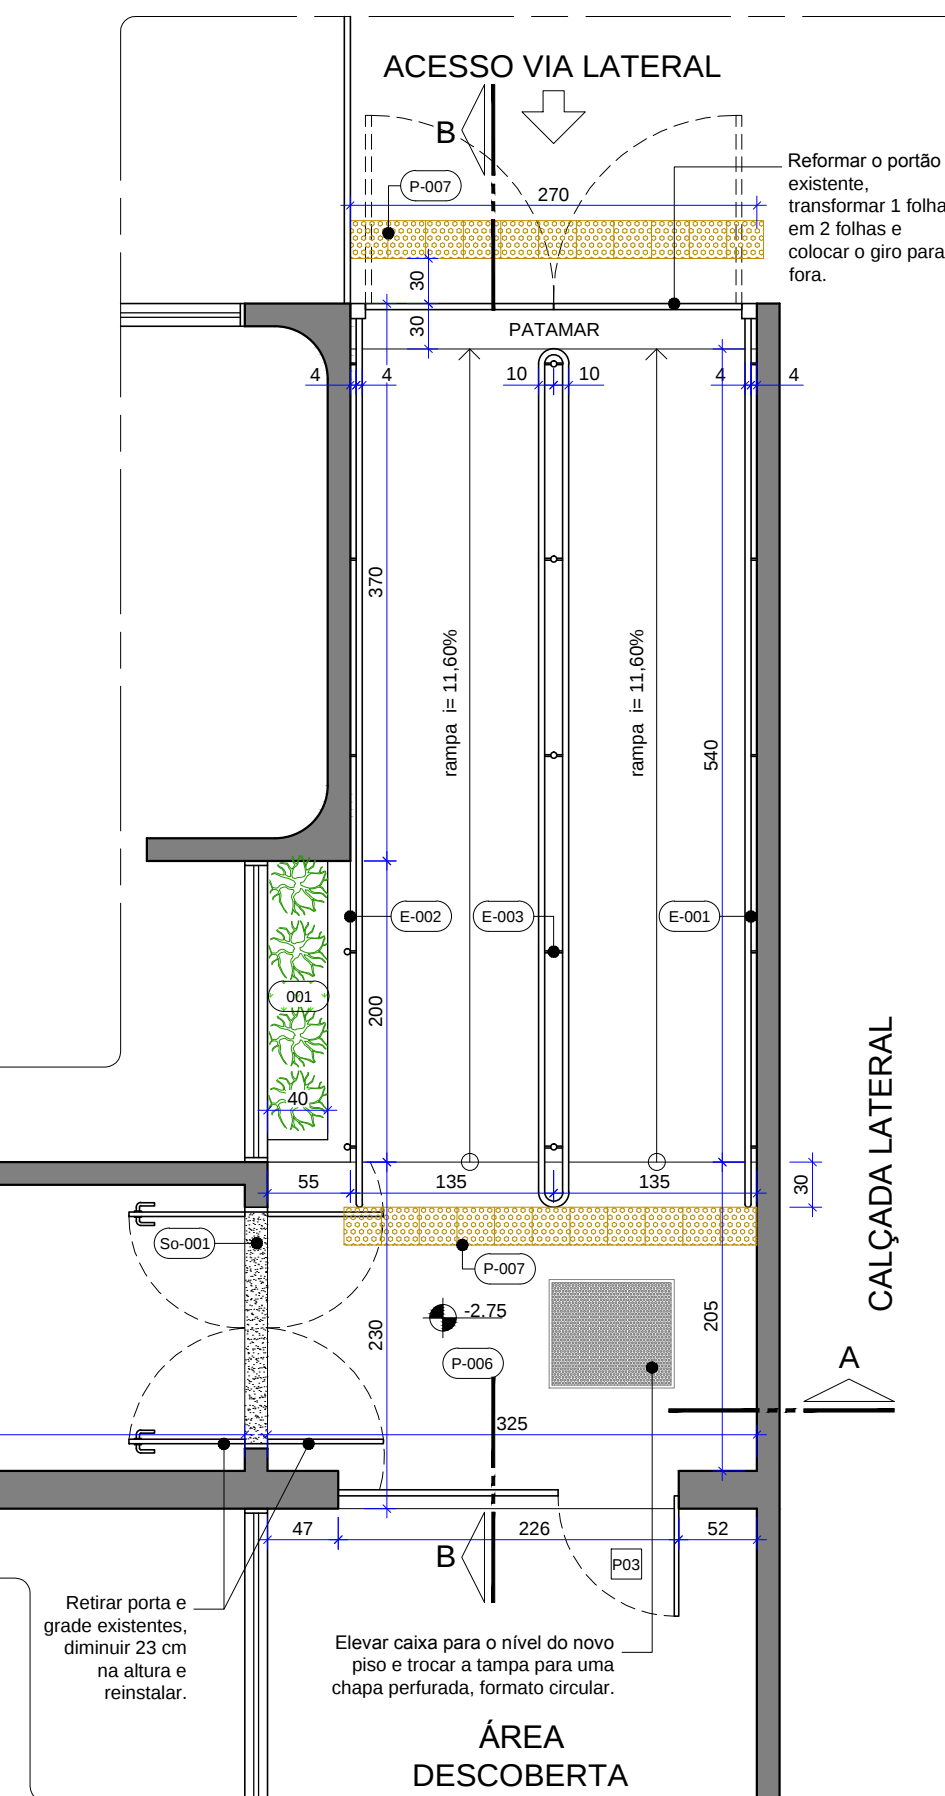

59 DETALHE "H"- CORTE BB
P11 Esc.: 1/50